

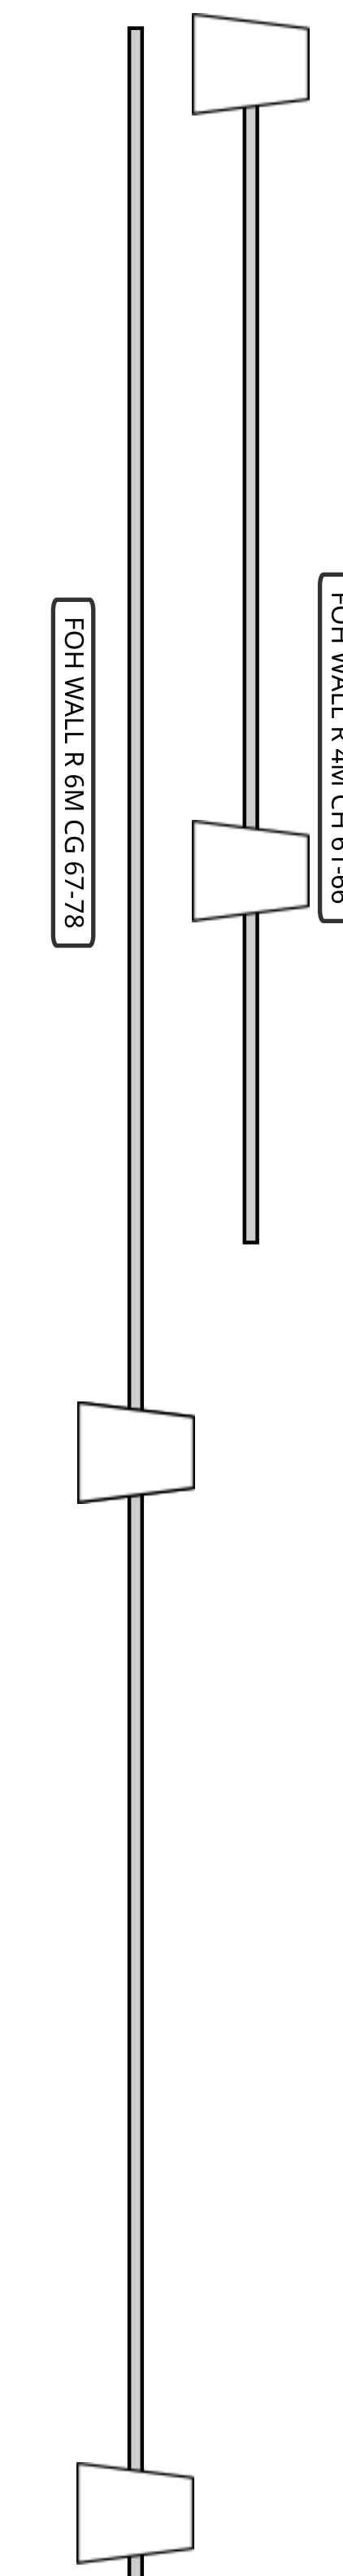


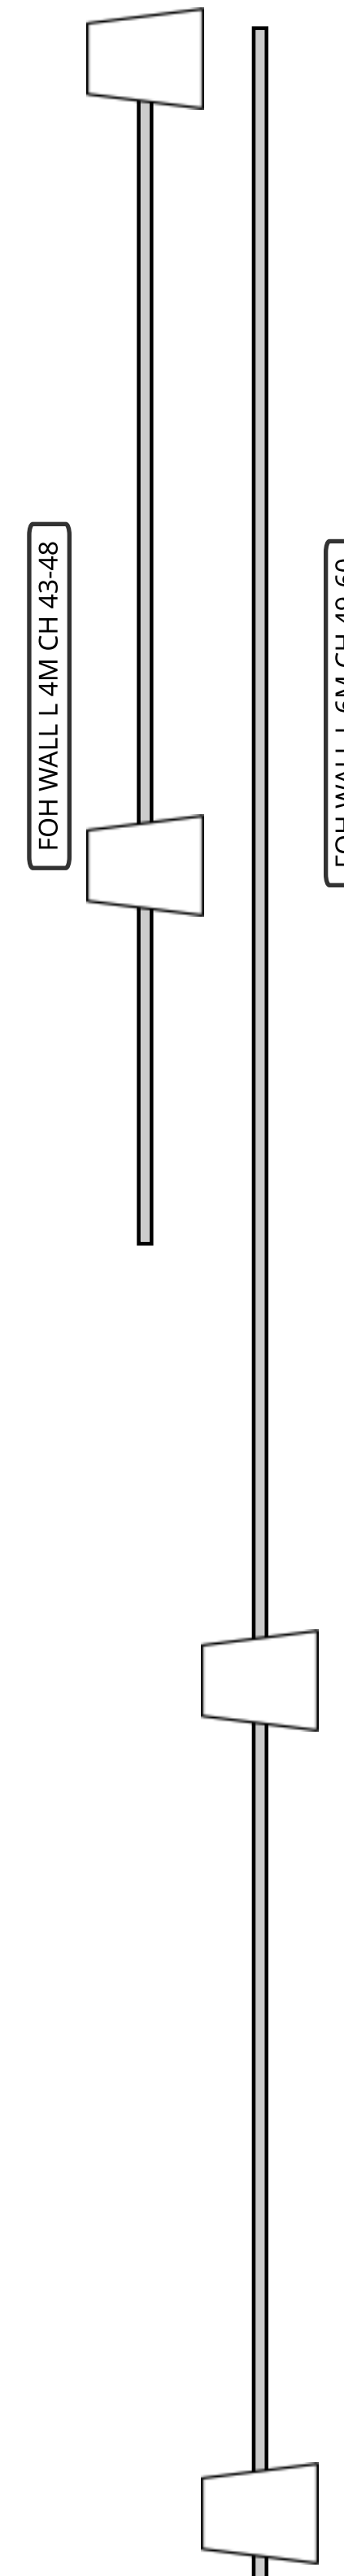

Lineset Schedule		
14	M21 CYC	7.75m
13	M20 TABS	7.00m
12	M18 LX4 ch 128-139 (144)	6.20m
11	M16 AVAILABLE	5.50m
10	M14 BORDER	4.60m
9	M12 LX3 ch 116-127	3.75m
8	M10 BORDER	3.05m
7	W8 AVAILABLE	2.80m
6	M8 LX 2 ch 104-115	2.20m
5	M6 Cinema Screen	1.45m
4	W4 BORDER	1.20m
3	M4 LX1 ch 91-103	0.60m
2	W2 TABS	0.20m
1	M11 BORDER	0.00m

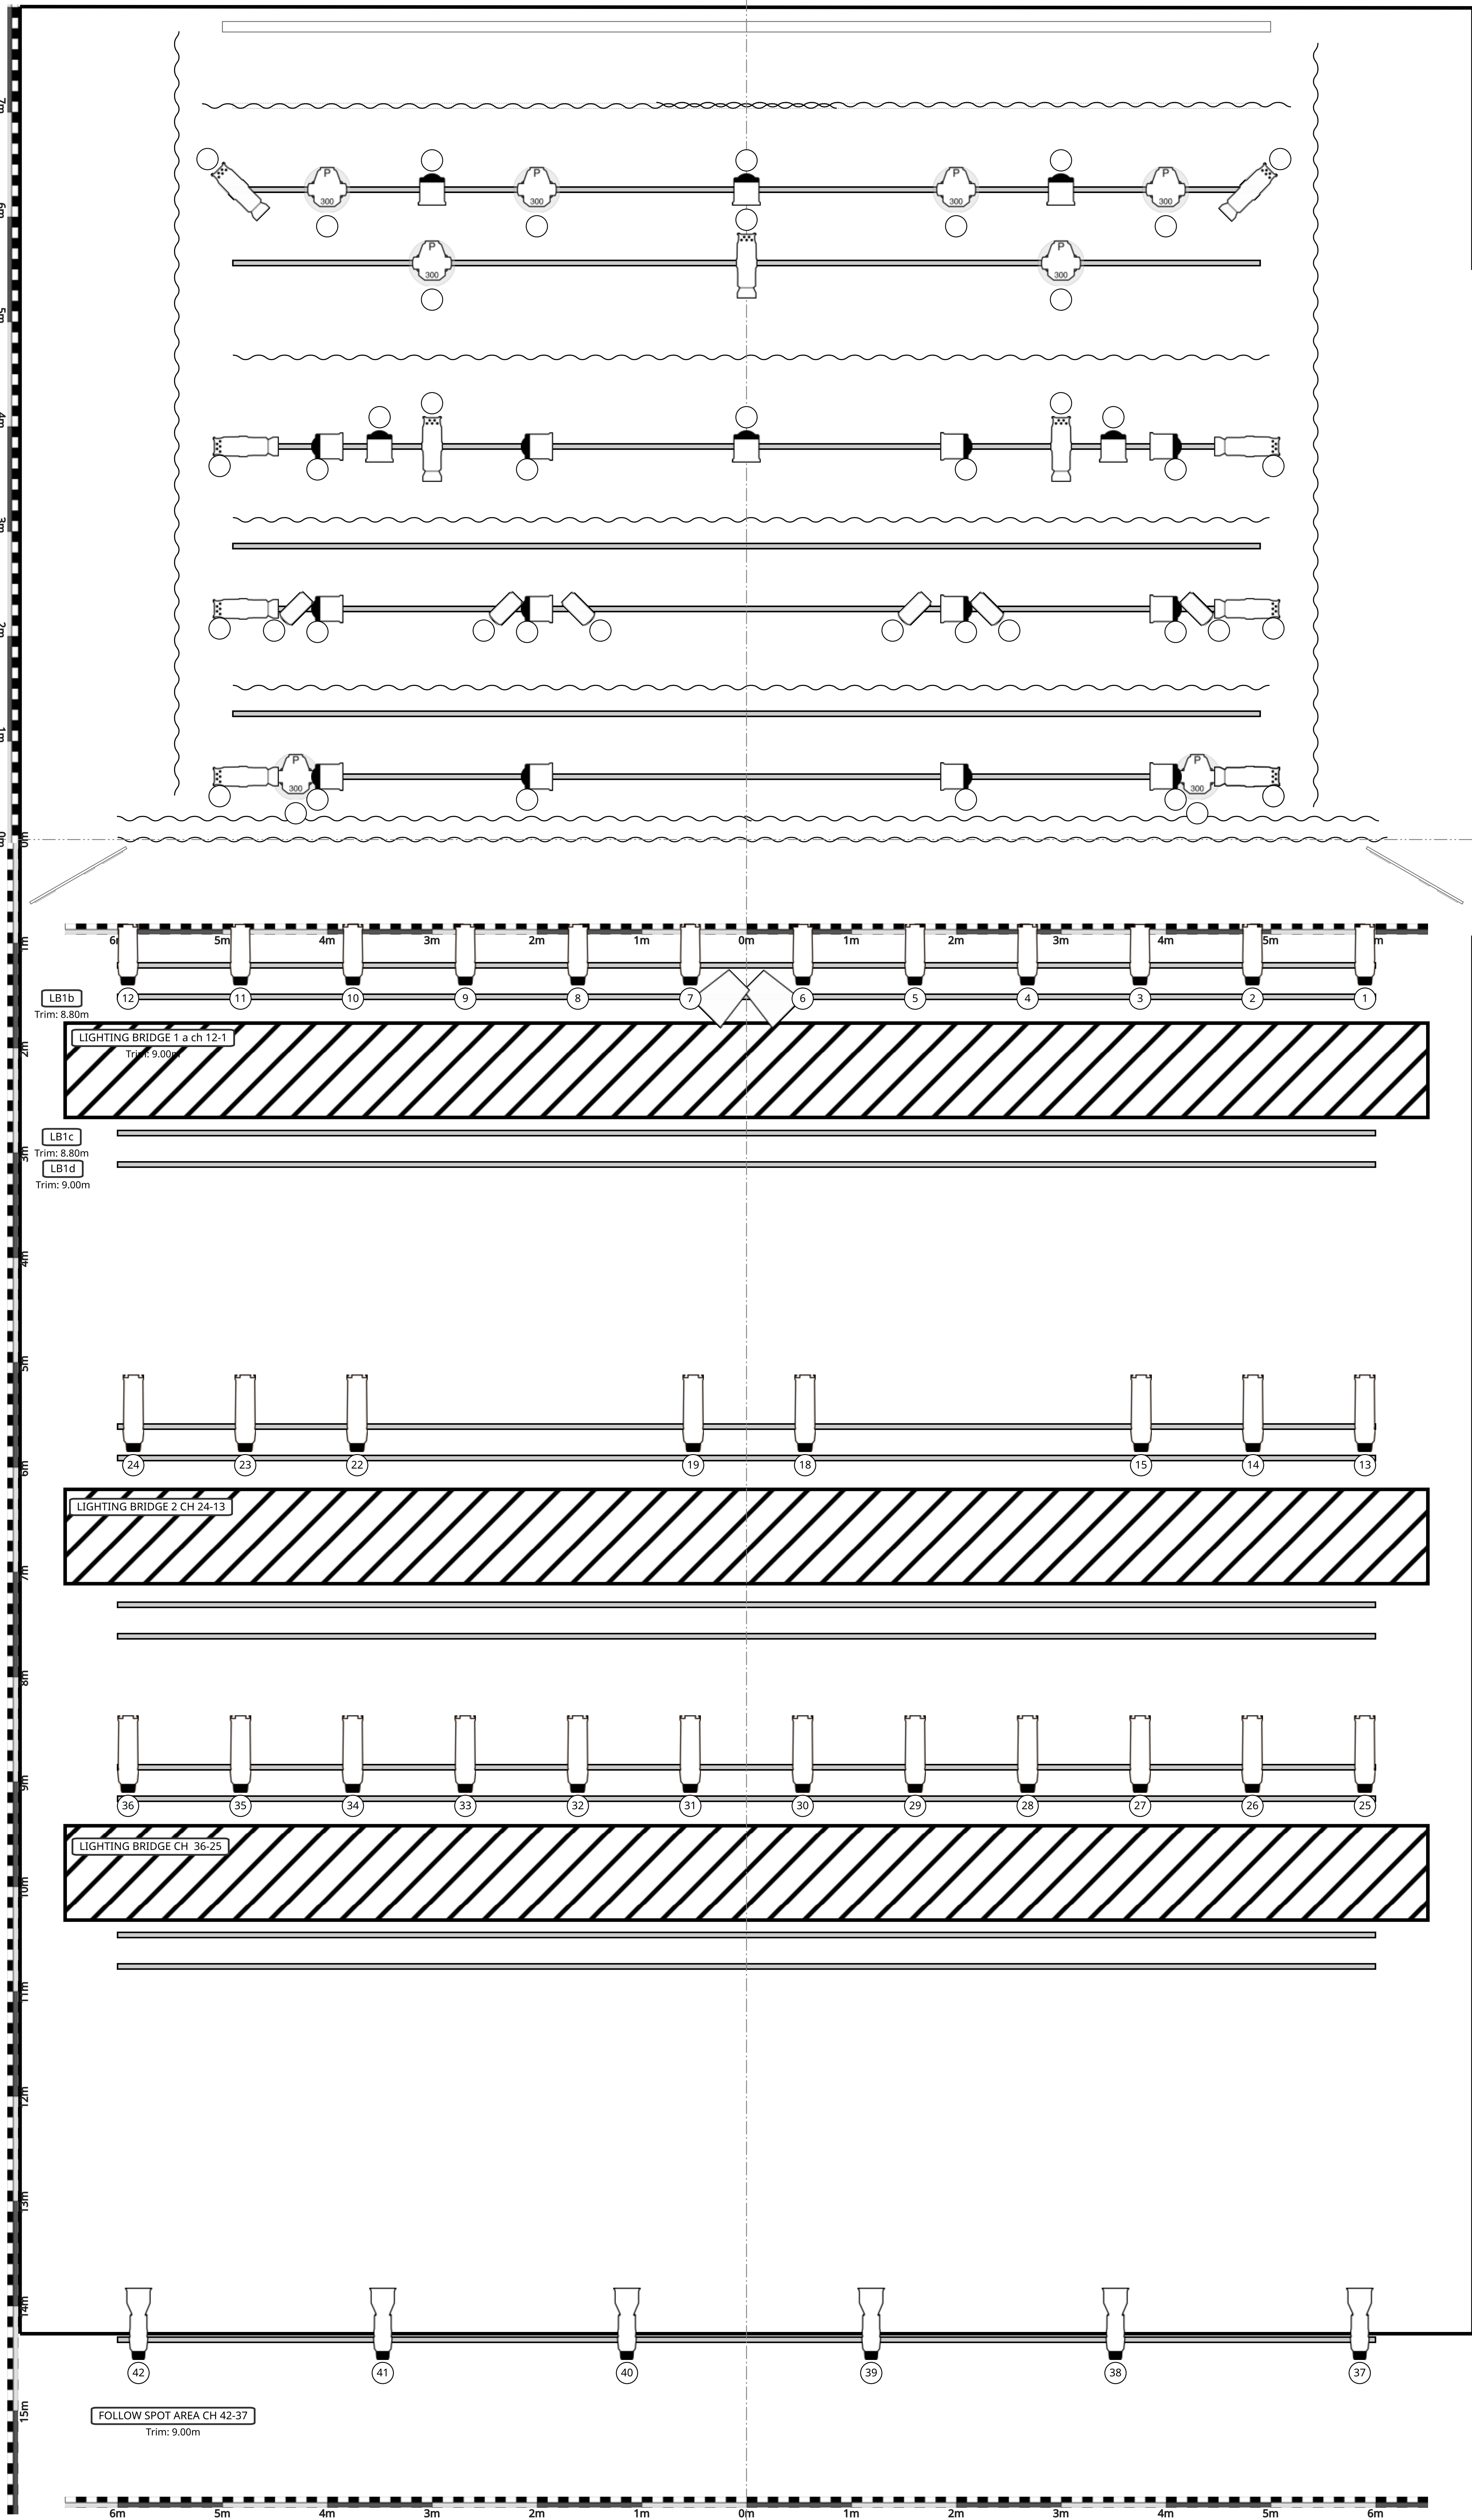

Cumbernauld Theatre Trust gratefully acknowledges funding from Creative Scotland and North Lanarkshire Council.
 Cumbernauld Theatre Trust Ltd is a Registered Company limited by guarantee No. SC066490, Scottish Charity OSCR Registered No. SC005050.
 Registered Office: Cumbernauld Theatre Trust Ltd, Lanternhouse, South Kilburn Ring Road, Cumbernauld, North Lanarkshire, G67 2JF.
 Lanternhouse is a registered trademark (UK00003494622) owned by Cumbernauld Theatre Trust Ltd.

SYMBOL KEY	
	Selecon Rama 1k 500w
	Mac-ERA 300 Profile 250w




SWL
MOTOR DRIVEN BARS
400KG

WINCH DRIVEN BARS
240KG

ALL OVERHEAD BARS ARE
10 METERS LONG

BARS ARE FULLY OUT AT 10M

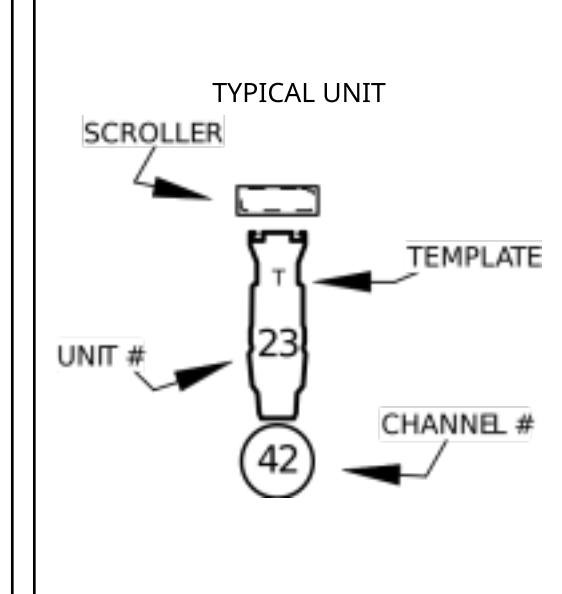

SCALE: 1/25 DATE: AUG 2020	REVISION: DRAWN BY: MATT NEVANS	DRAWING No. 1 of 4
MAIN AUDITORIUM FULL LX		